

PLAN VIEW

TOTAL WT. - 32035kg.

NOTE:-


1. ALL DIMENSIONS ARE IN MM
2. REFER BOM FOR INDIVIDUAL DIMENSIONS OF COMPONENT
3. CUT OUT ON WALL IS REQUIRED FOR PIPES

SR.	DESCRIPTION	MATR.	QTY.	WT.	REMARK
08.	CONTROL PANEL (187 x 405 x 1502 Height)	-	1	35kg	-
07.	COMPRESSOR 3HP (700 x 1000 x 600 Height)	-	1	200kg	-
06.	GAS RECEIVER TANK 1500 LITER (Ø1150 x 1850 Height)	IS 2062	2	2600kg	-
05.	FERTILIZER STAND 1000 LITER (1200 x 1200 x 2602 Height)	-	1	1100kg	-
04.	PRE. TANK 2000 LITER (Ø1410 x 1570 Height)	-	1	2000kg	-
03.	SHREDDER STAND (1500 x 650 x 1162 Height)	SS 304	1	200kg	-
02.	FEED STATION (1288 x 800 x 1702 Height)	SS 304	1	400kg	-
01.	RHINO 300KG DIGESTER (Ø3220 x 6353 Height)	-	1	25500kg	-
SR.	DESCRIPTION	MATR.	QTY.	WT.	REMARK

NO.	MM/DD/YY	REVISIONS	REMARKS	BY	APPD.
1	-	-	-	-	-
2	-	-	-	-	-
3	22-12-2023	Rev. for R300 Digester Piping	-	-	-
4	-	-	-	-	-
5	-	-	-	-	-

R3	CREATED	PG.	RHINO 300	PROJECT
APPROVED	1/6	LAYOUT - PHASE 1	DRAWING TITLE	


P 142

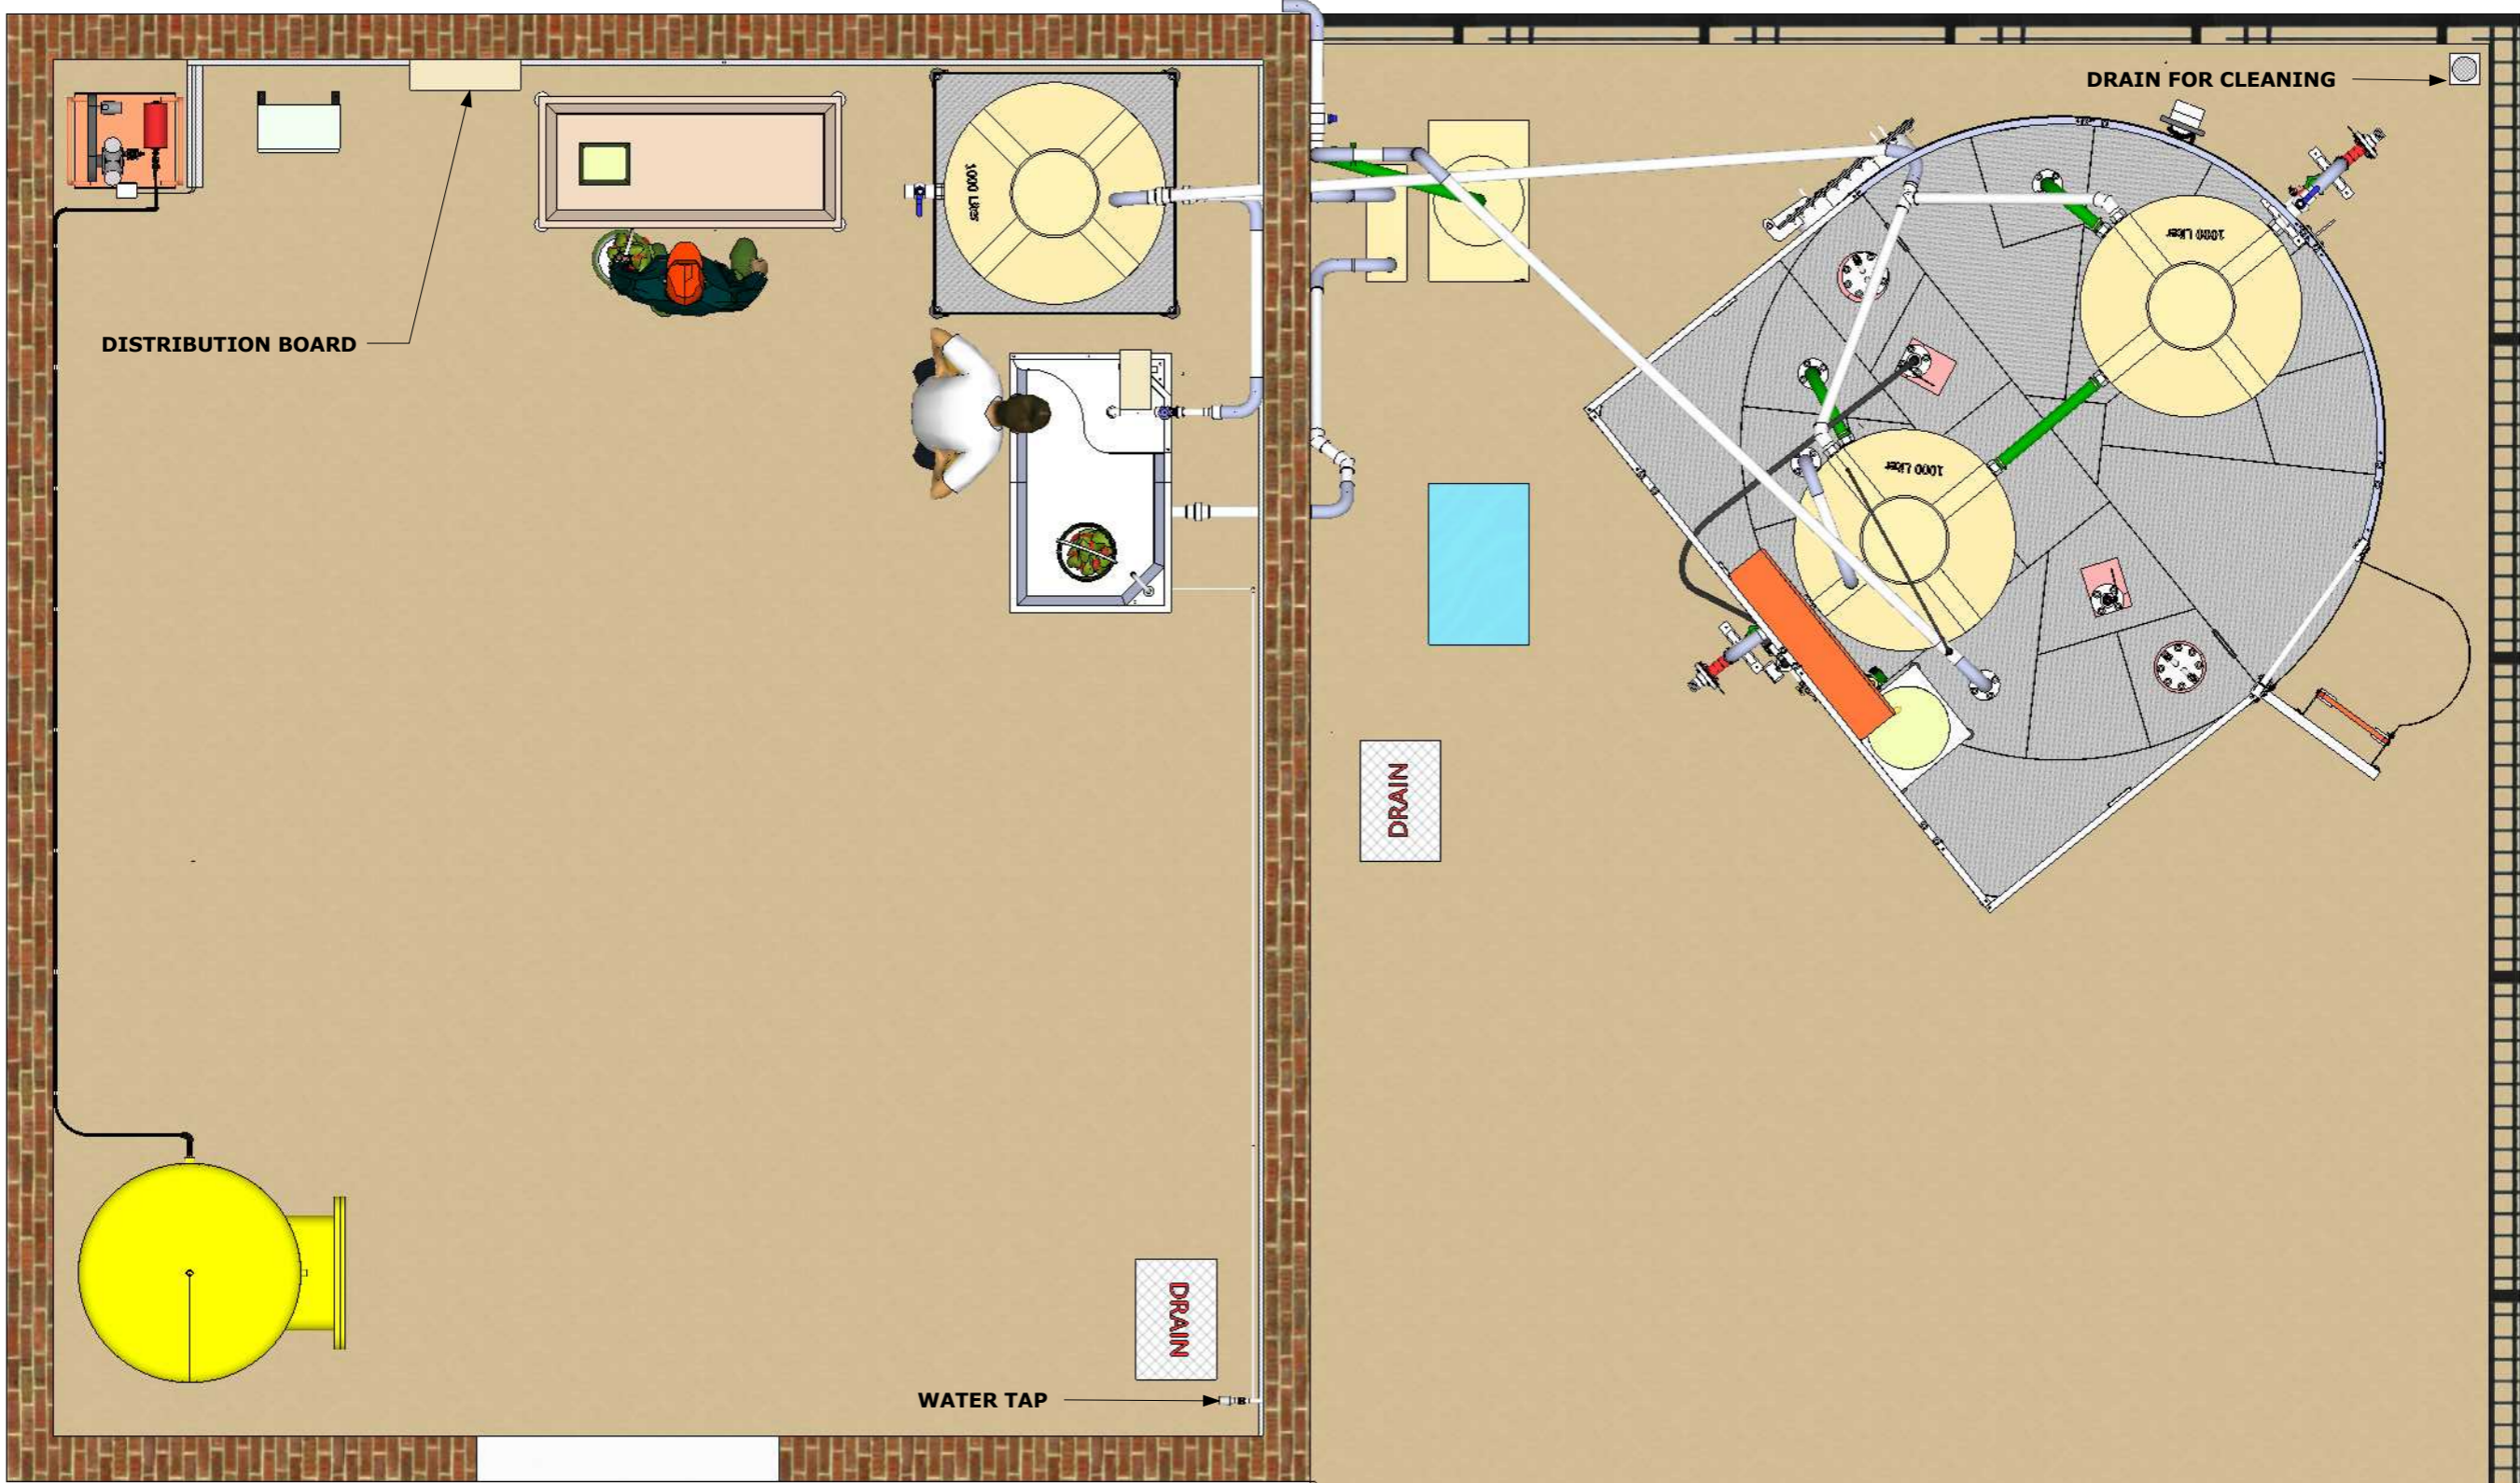

REVISIONS		REMARKS	BY	APPD.
1				
2				
3	22-12-2023	Rev. for R300 Digester Piping		
4				
5				

R3	CREATED	PG.	RHINO 300	PROJECT
	APPROVED	2/6	LAYOUT - PHASE 1	DRAWING TITLE



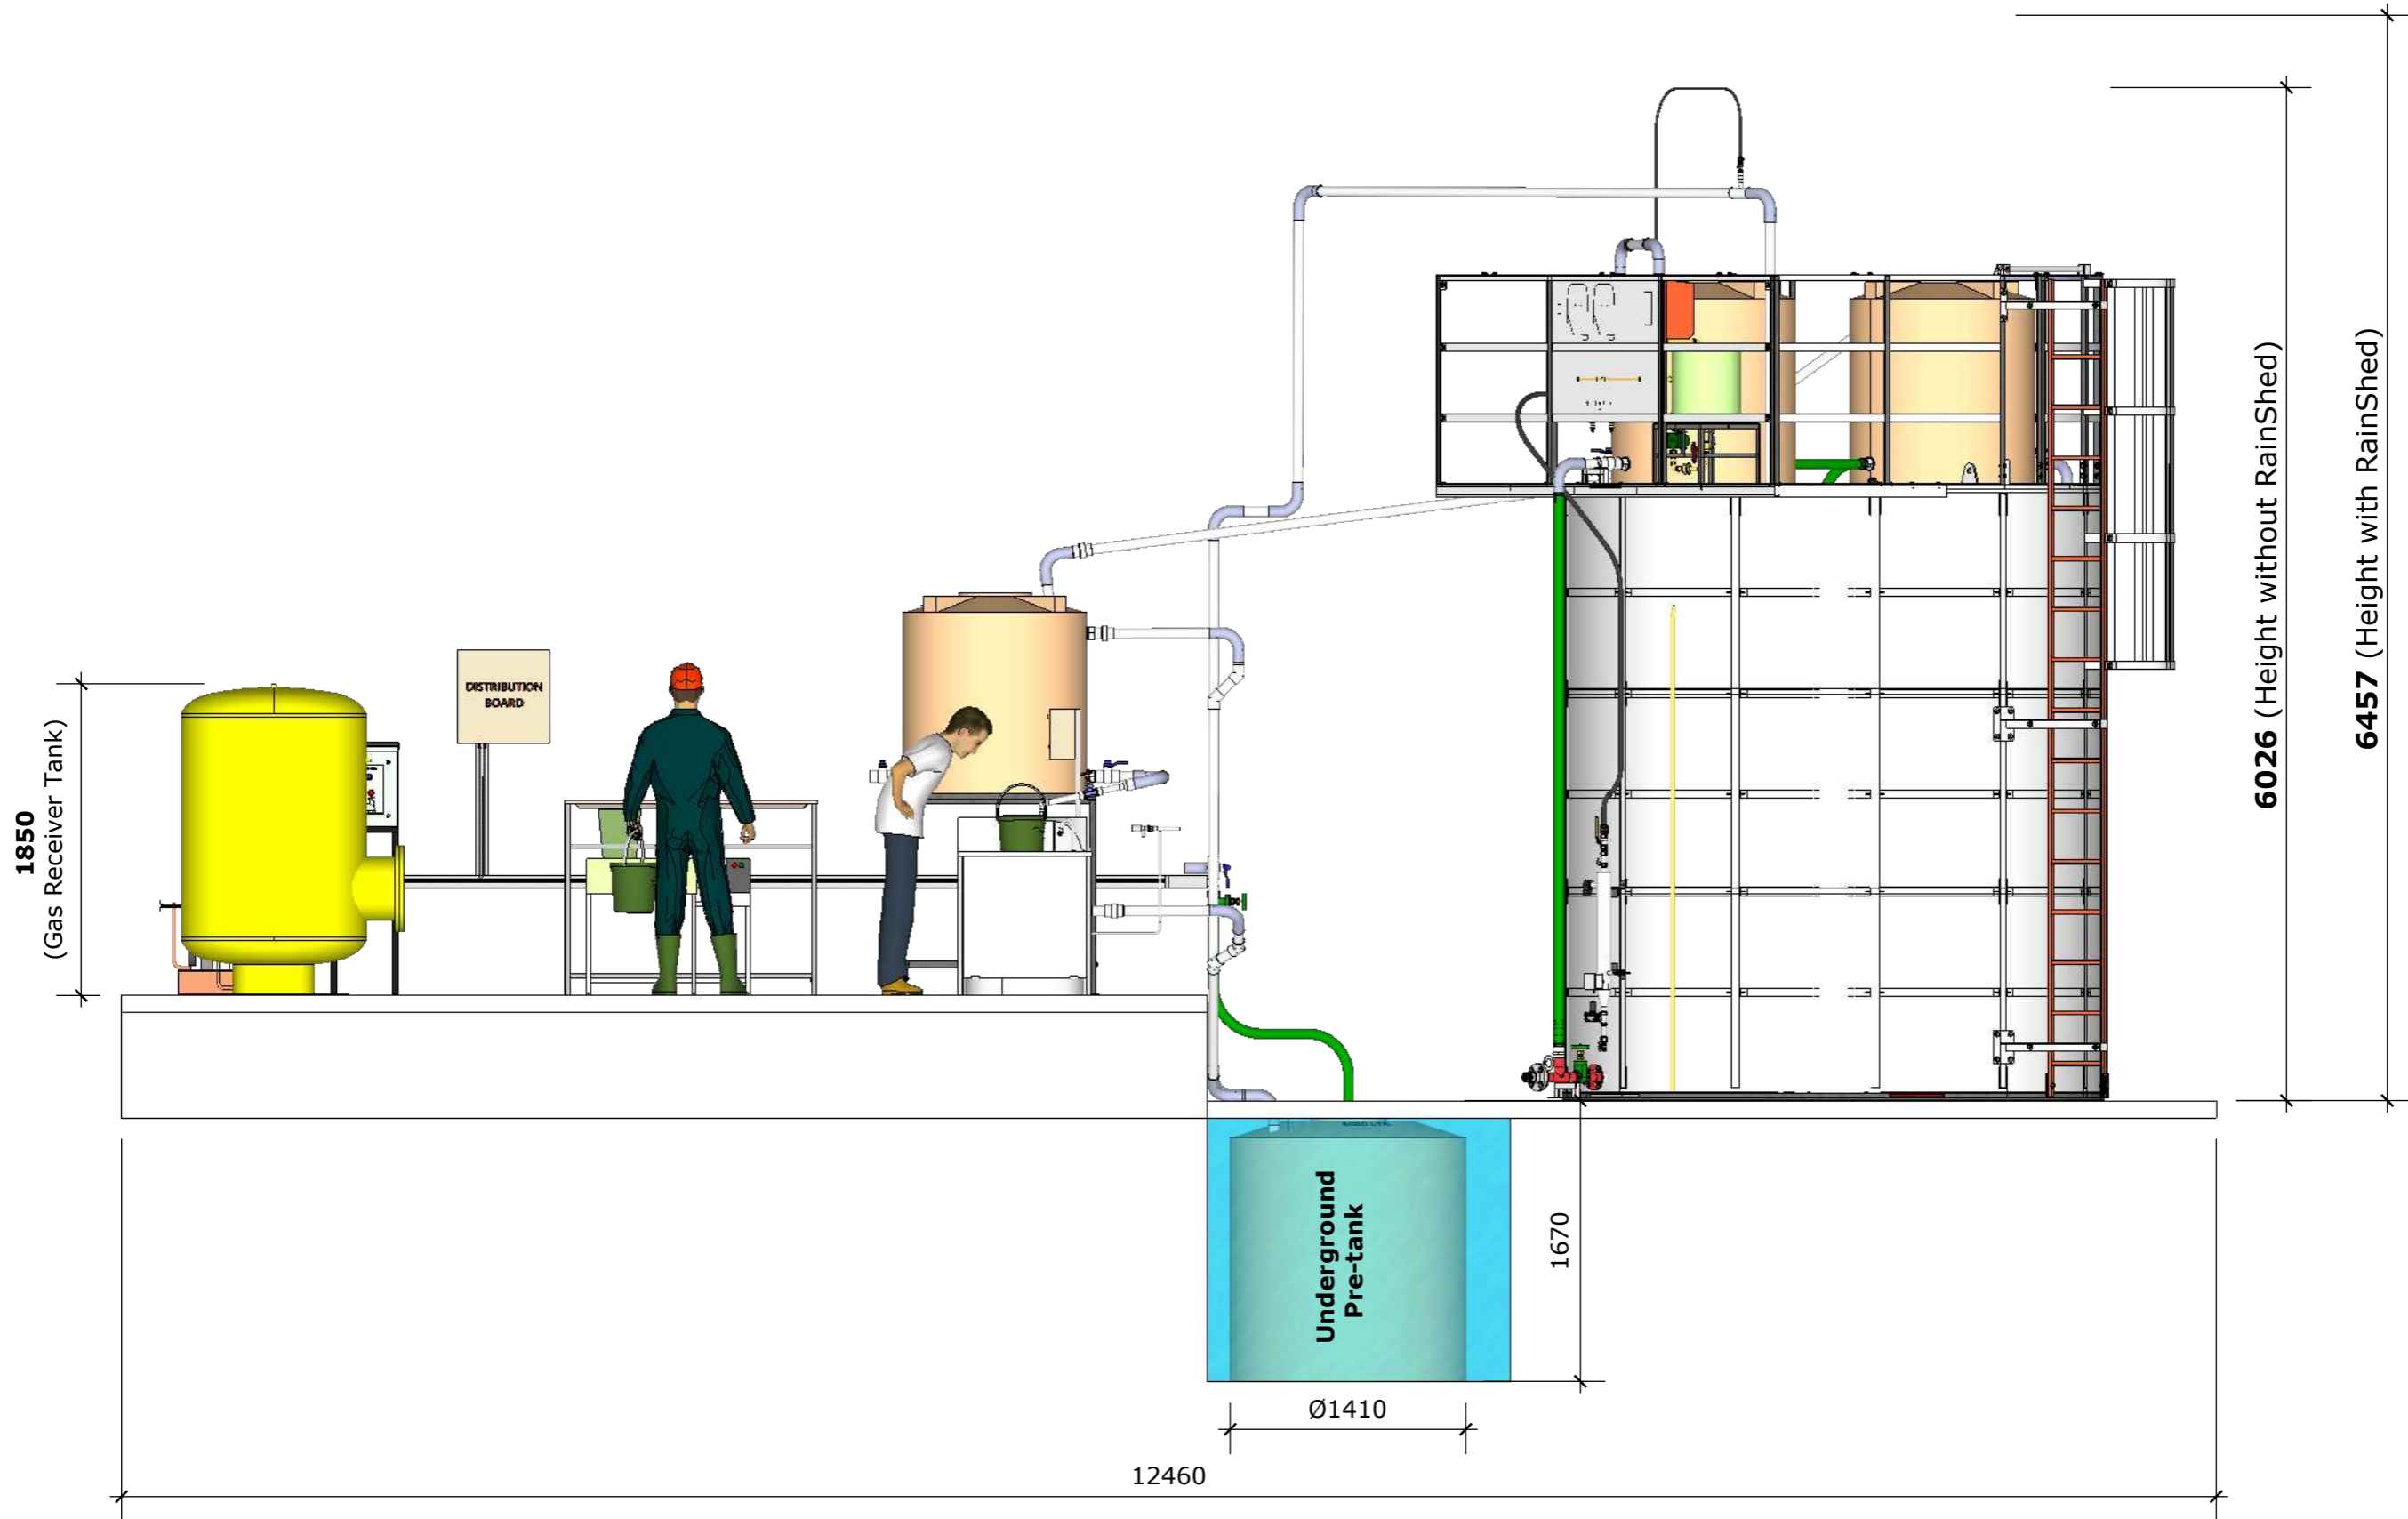


ELEVATION

REVISIONS	
MM/DD/YY	REMARKS
1	
2	
3	Rev. for R300 Digester Piping
4	
5	


R3	CREATED	PG.	RHINO 300	PROJECT
	APPROVED	3/6	LAYOUT - PHASE 1	DRAWING TITLE



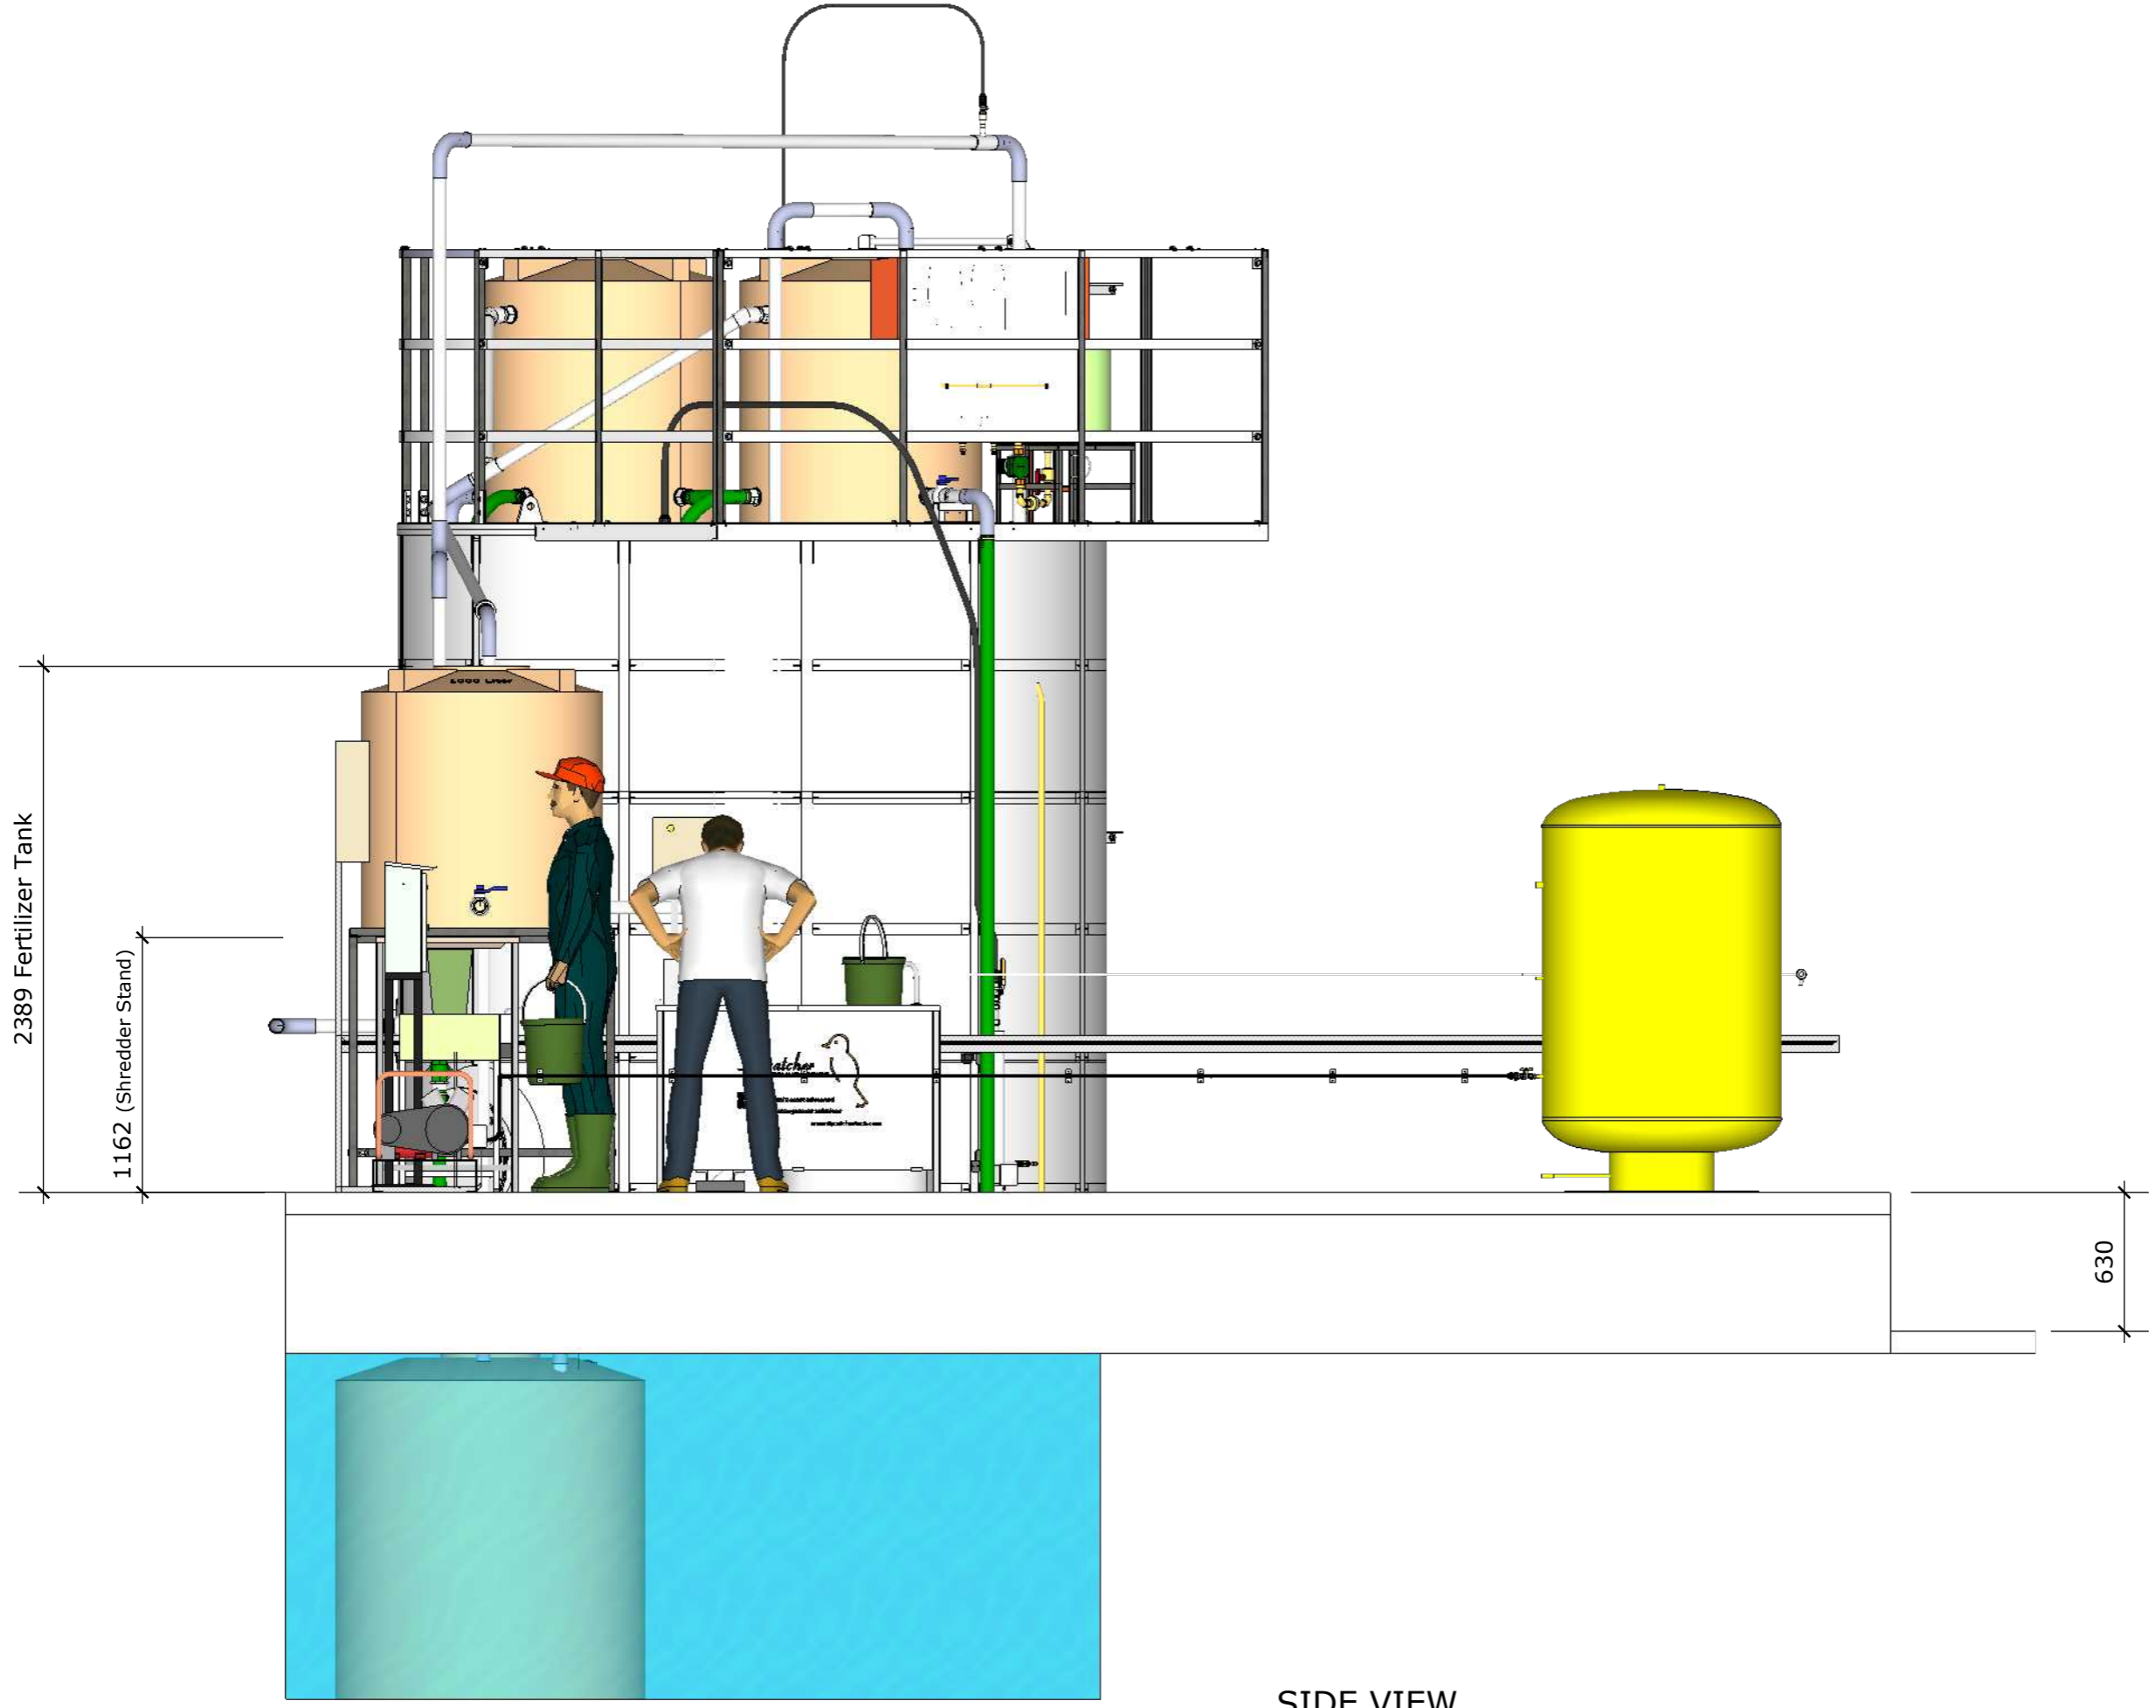

SIDE VIEW


	PROJECT	RHINO 300	PG.	4/6	CREATED	R3	REVISIONS																								
	DRAWING TITLE	LAYOUT - PHASE 1	APPROVED				<table border="1"> <thead> <tr> <th>MM/DD/YY</th> <th>REMARKS</th> <th>BY</th> <th>APPD.</th> </tr> </thead> <tbody> <tr> <td>1</td> <td></td> <td></td> <td></td> </tr> <tr> <td>2</td> <td></td> <td></td> <td></td> </tr> <tr> <td>3</td> <td>22-12-2023</td> <td>Rev. for R300 Digester Piping</td> <td></td> </tr> <tr> <td>4</td> <td></td> <td></td> <td></td> </tr> <tr> <td>5</td> <td></td> <td></td> <td></td> </tr> </tbody> </table>	MM/DD/YY	REMARKS	BY	APPD.	1				2				3	22-12-2023	Rev. for R300 Digester Piping		4				5			
	MM/DD/YY	REMARKS	BY	APPD.																											
	1																														
	2																														
3	22-12-2023	Rev. for R300 Digester Piping																													
4																															
5																															

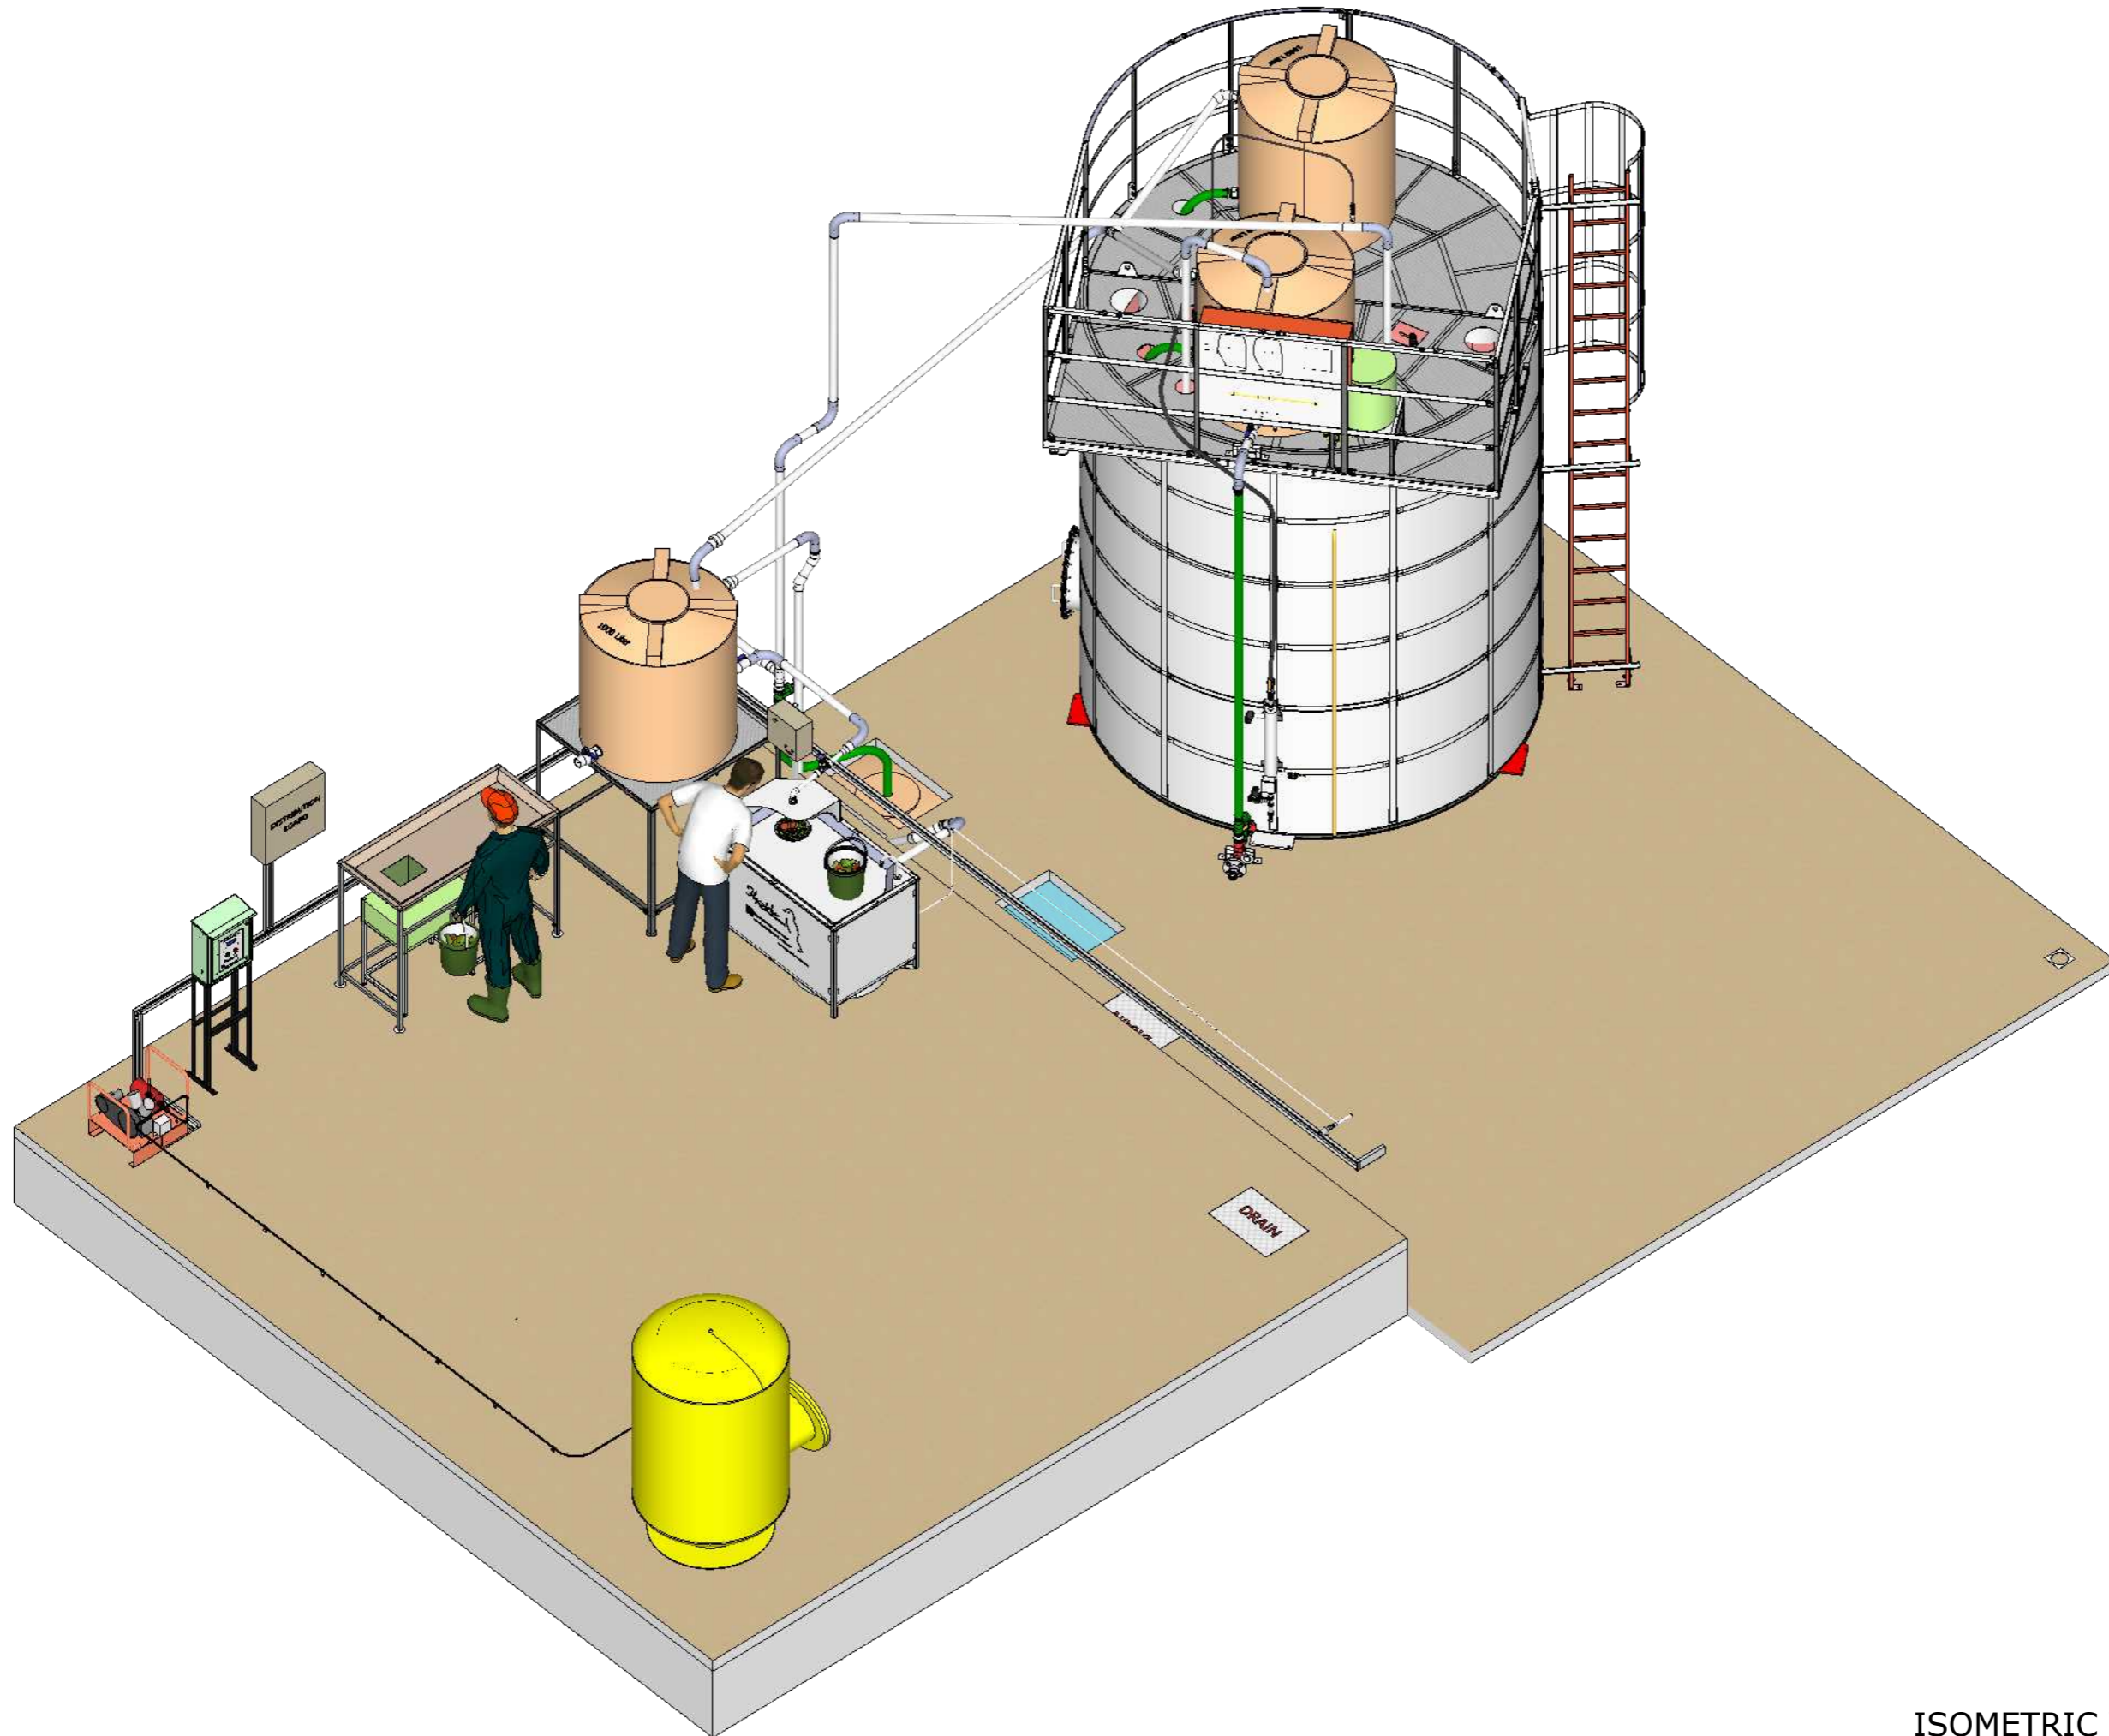


ISOMETRIC VIEW

REVISIONS		BY	APPD.
NO.	DATE	REVISIONS	
1			
2			
3	22-12-2023	Rev. for R300 Digester Piping	
4			
5			

R3	CREATED	PG.	RHINO 300	PROJECT
	APPROVED	5/6	LAYOUT - PHASE 1	DRAWING TITLE

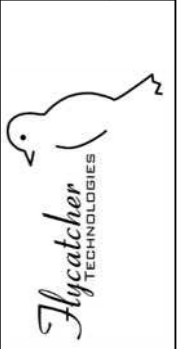

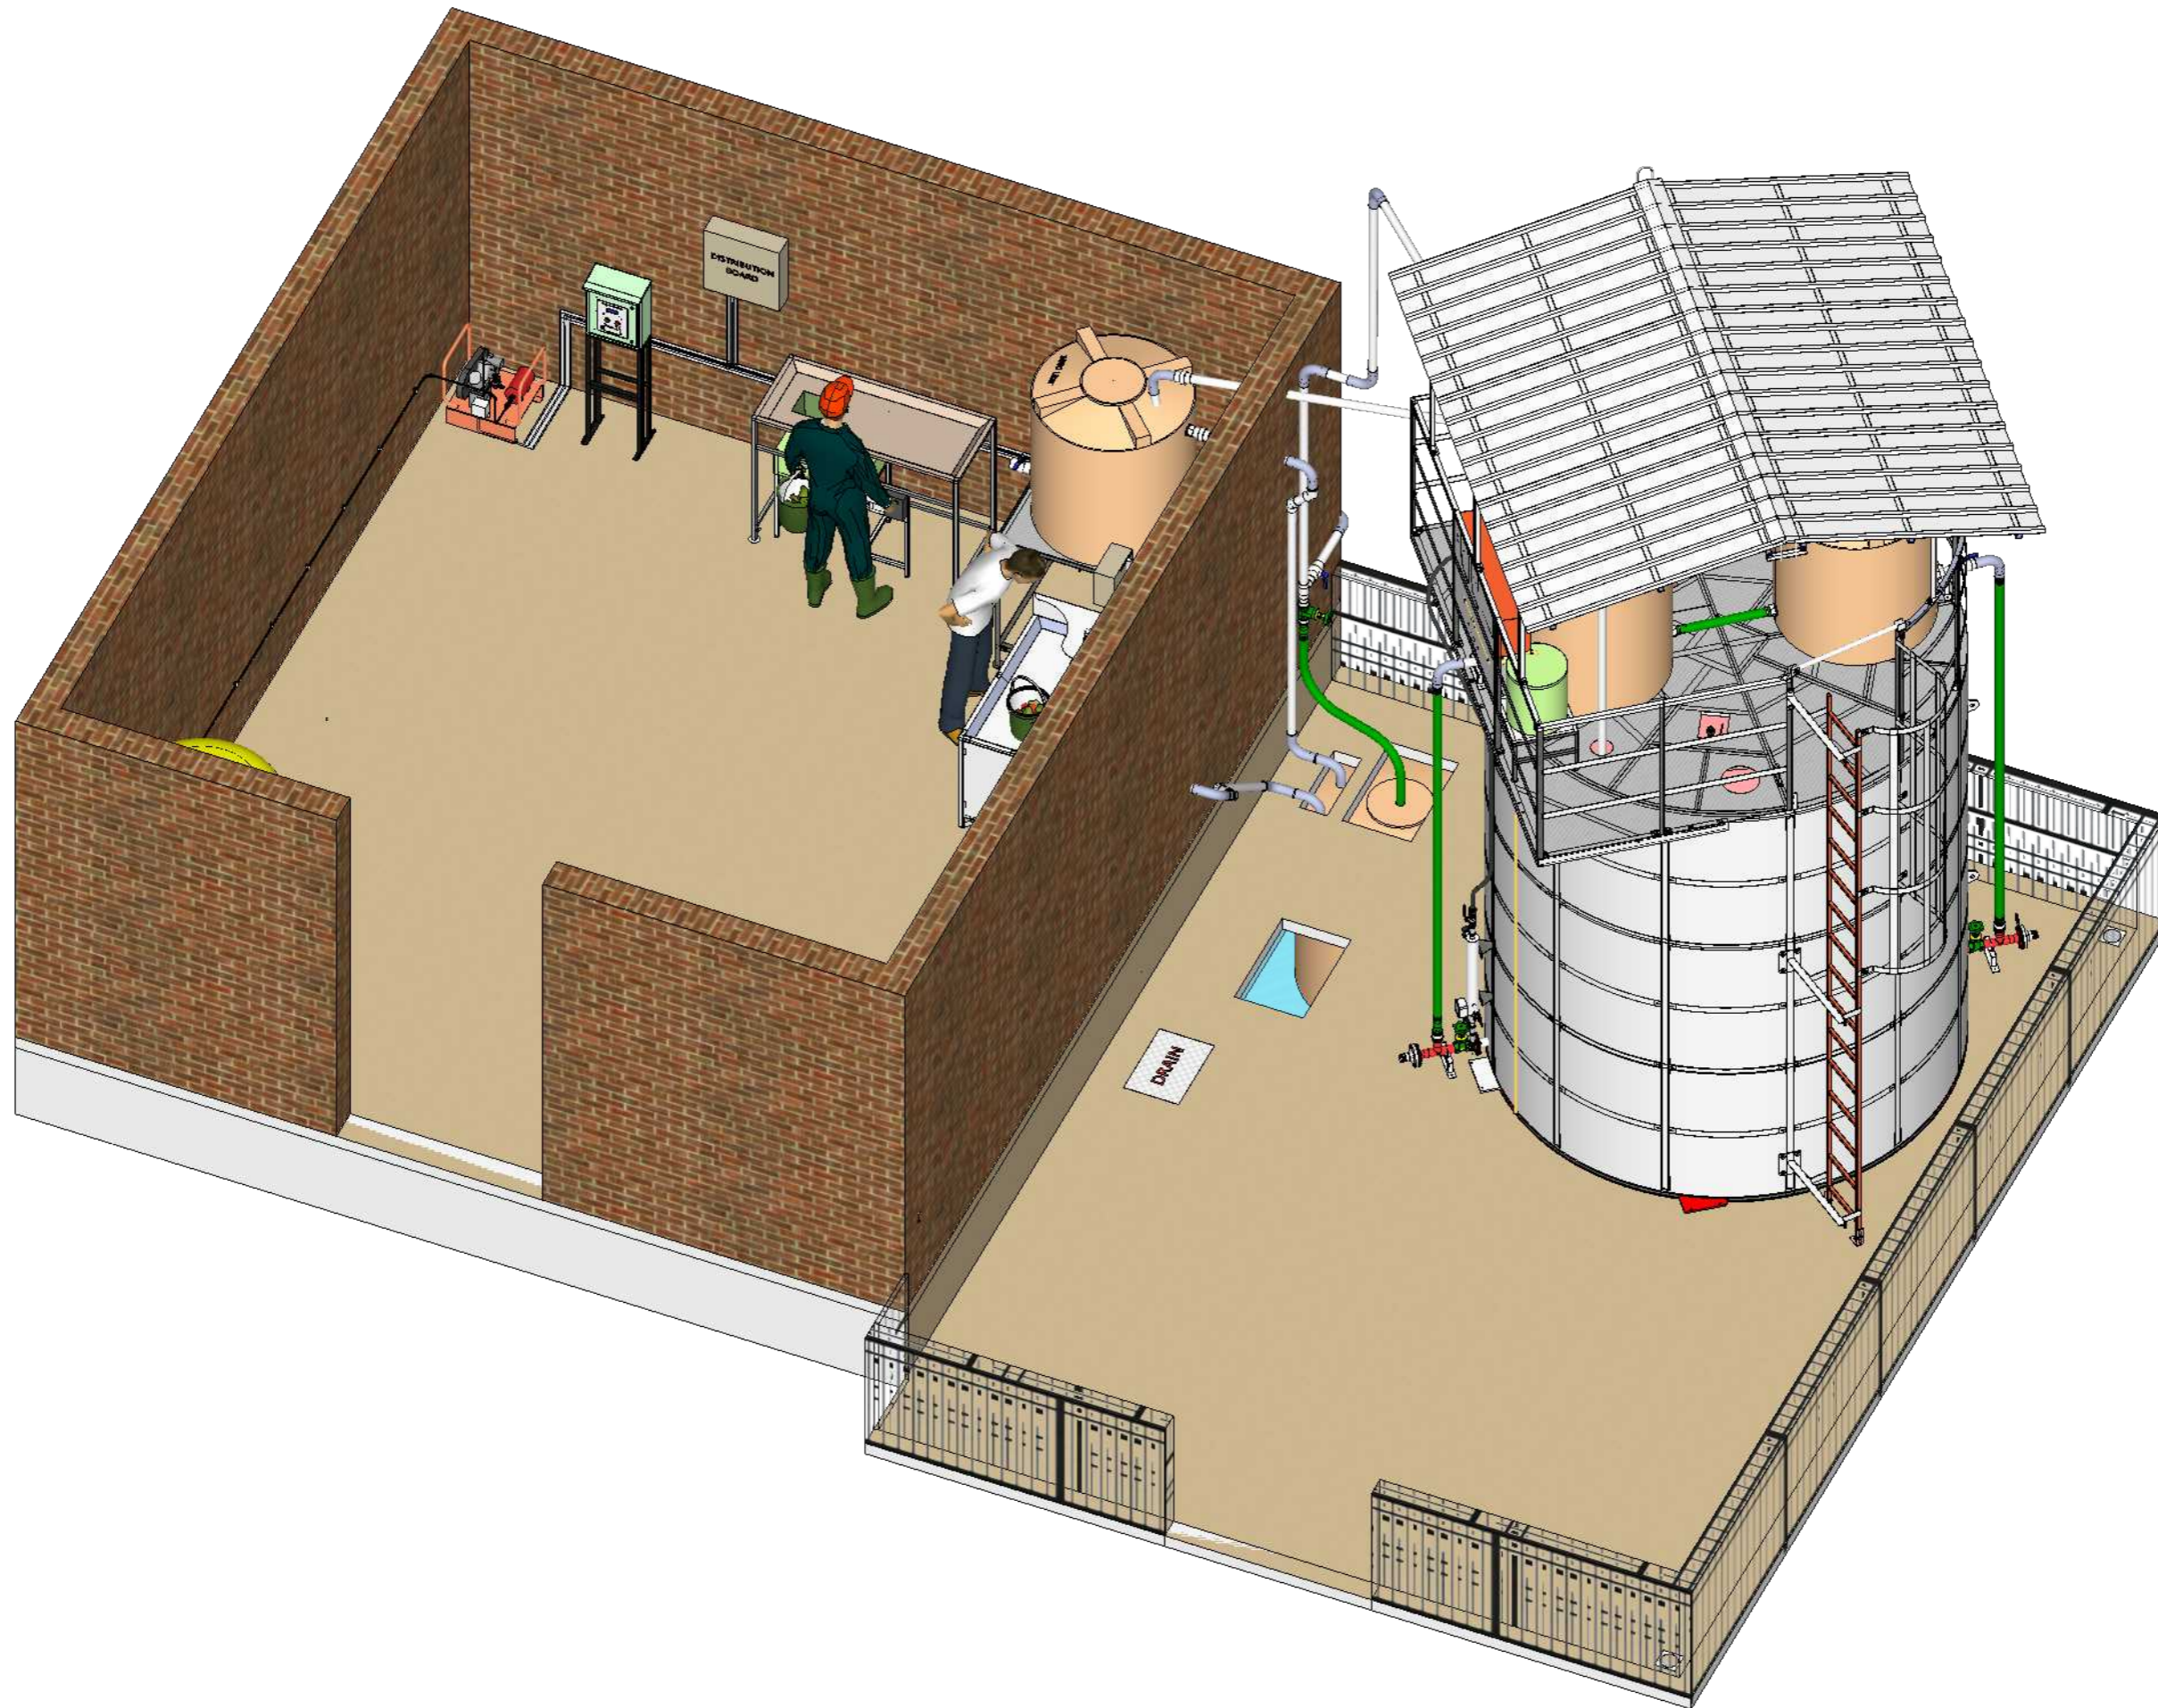

REVISIONS		BY	APPD.
MM/DD/YY	REMARKS		
1			
2			
3	Rev. for R300 Digester Piping		
4			
5			

R3	CREATED	PG.	RHINO 300	PROJECT
		6/6	LAYOUT - PHASE 1	DRAWING TITLE
	APPROVED			

P	142
----------	-----

